


Vodovod

-  Kaptaža
-  Prekidna komora
-  Rezervoar
-  Crpna stanica
-  Regulator pritiska
-  Vazdušni ventil
-  Mujni ispušt
-  Nepovratni ventil
-  Zonski vodomern
-  Merač protoka
-  Zonski zatvarač

Vodovod

Kanalizacija

-  Postrojenje
-  Crpna stanica
-  Sifon
-  Preliv
-  Atm. izliv
-  Atmosferska kan.
-  Fek. izliv
-  Fekalna kan.

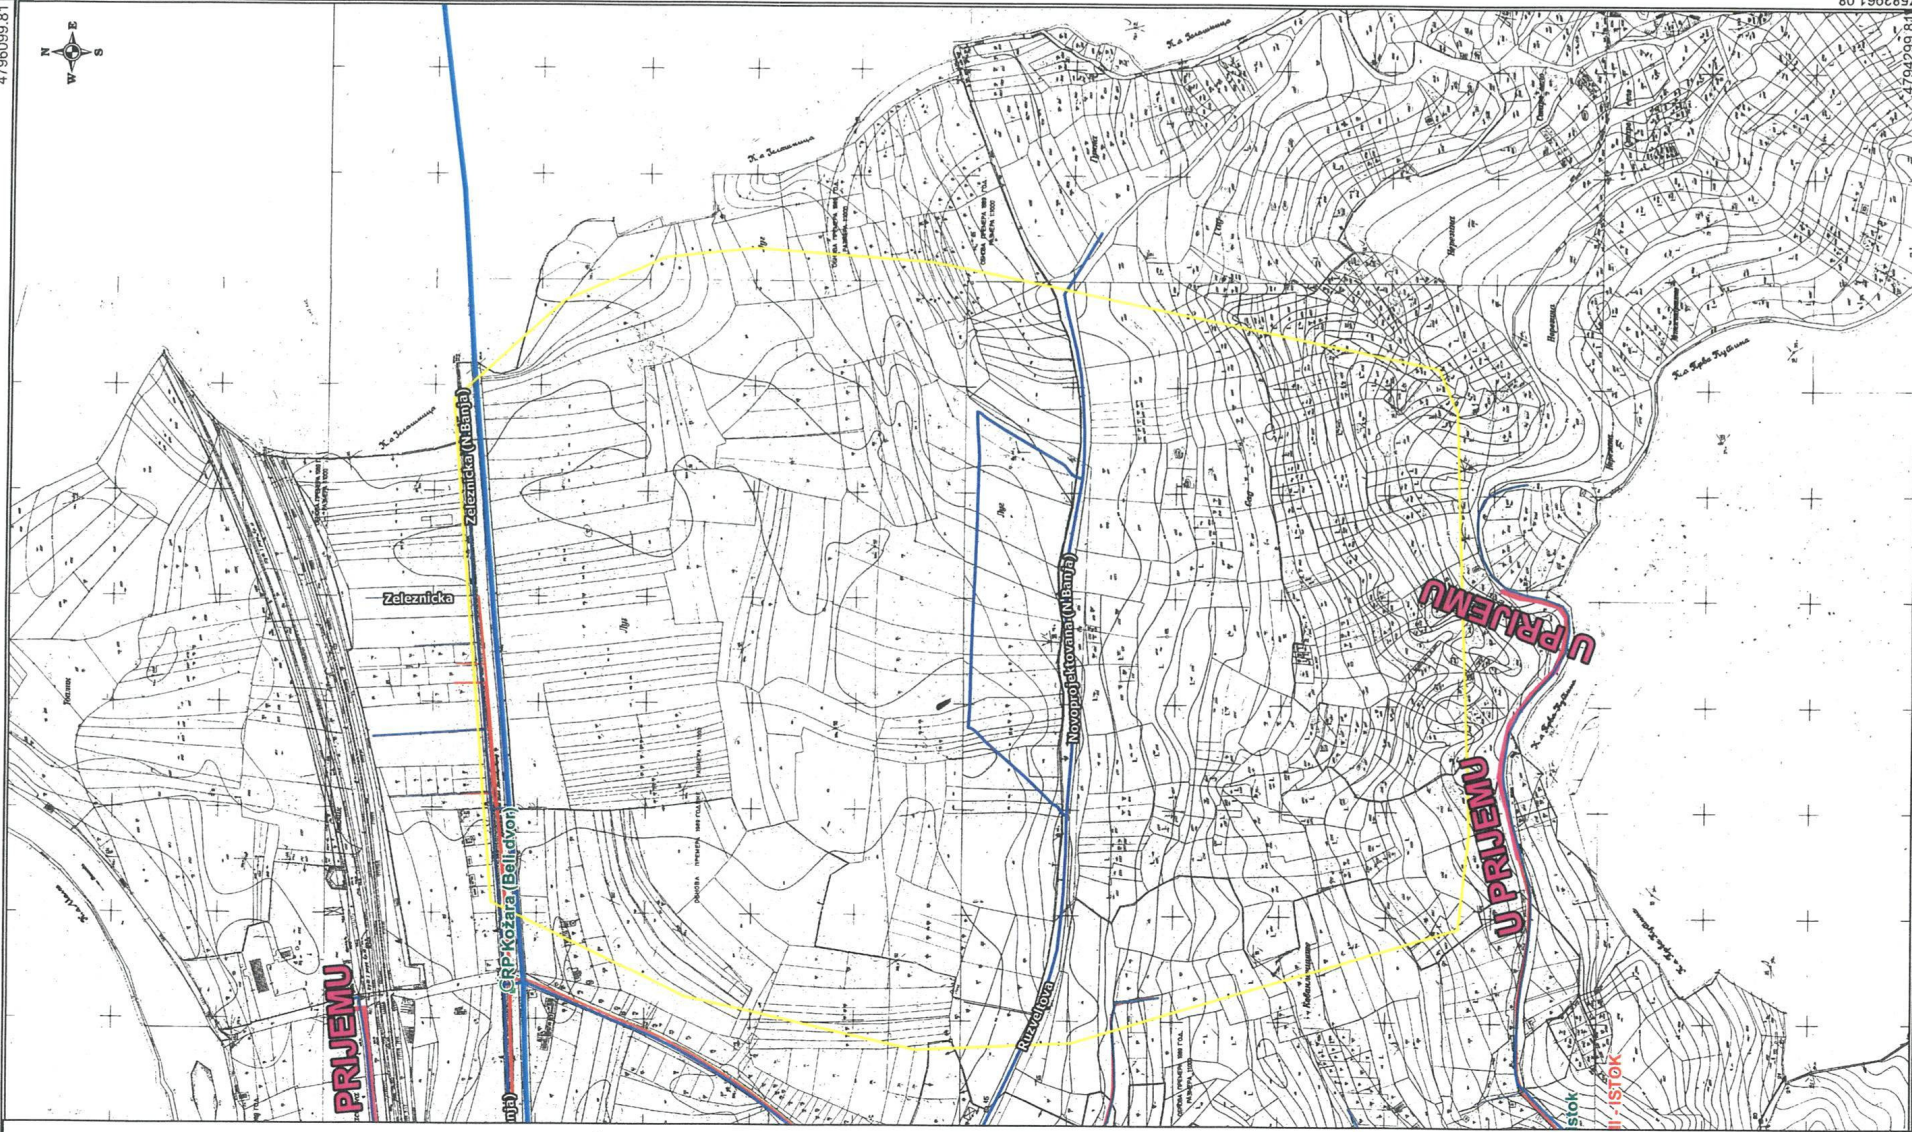

Sektor investicija i razvoja

Služba projektovanja (-)


Priprema: Gordana Vukadinović, dipl.inž.grad.

Situacioni Plan- pregledna situacija

R = 1 : 5000

Format: A3

Datum: 27. septembar 2017

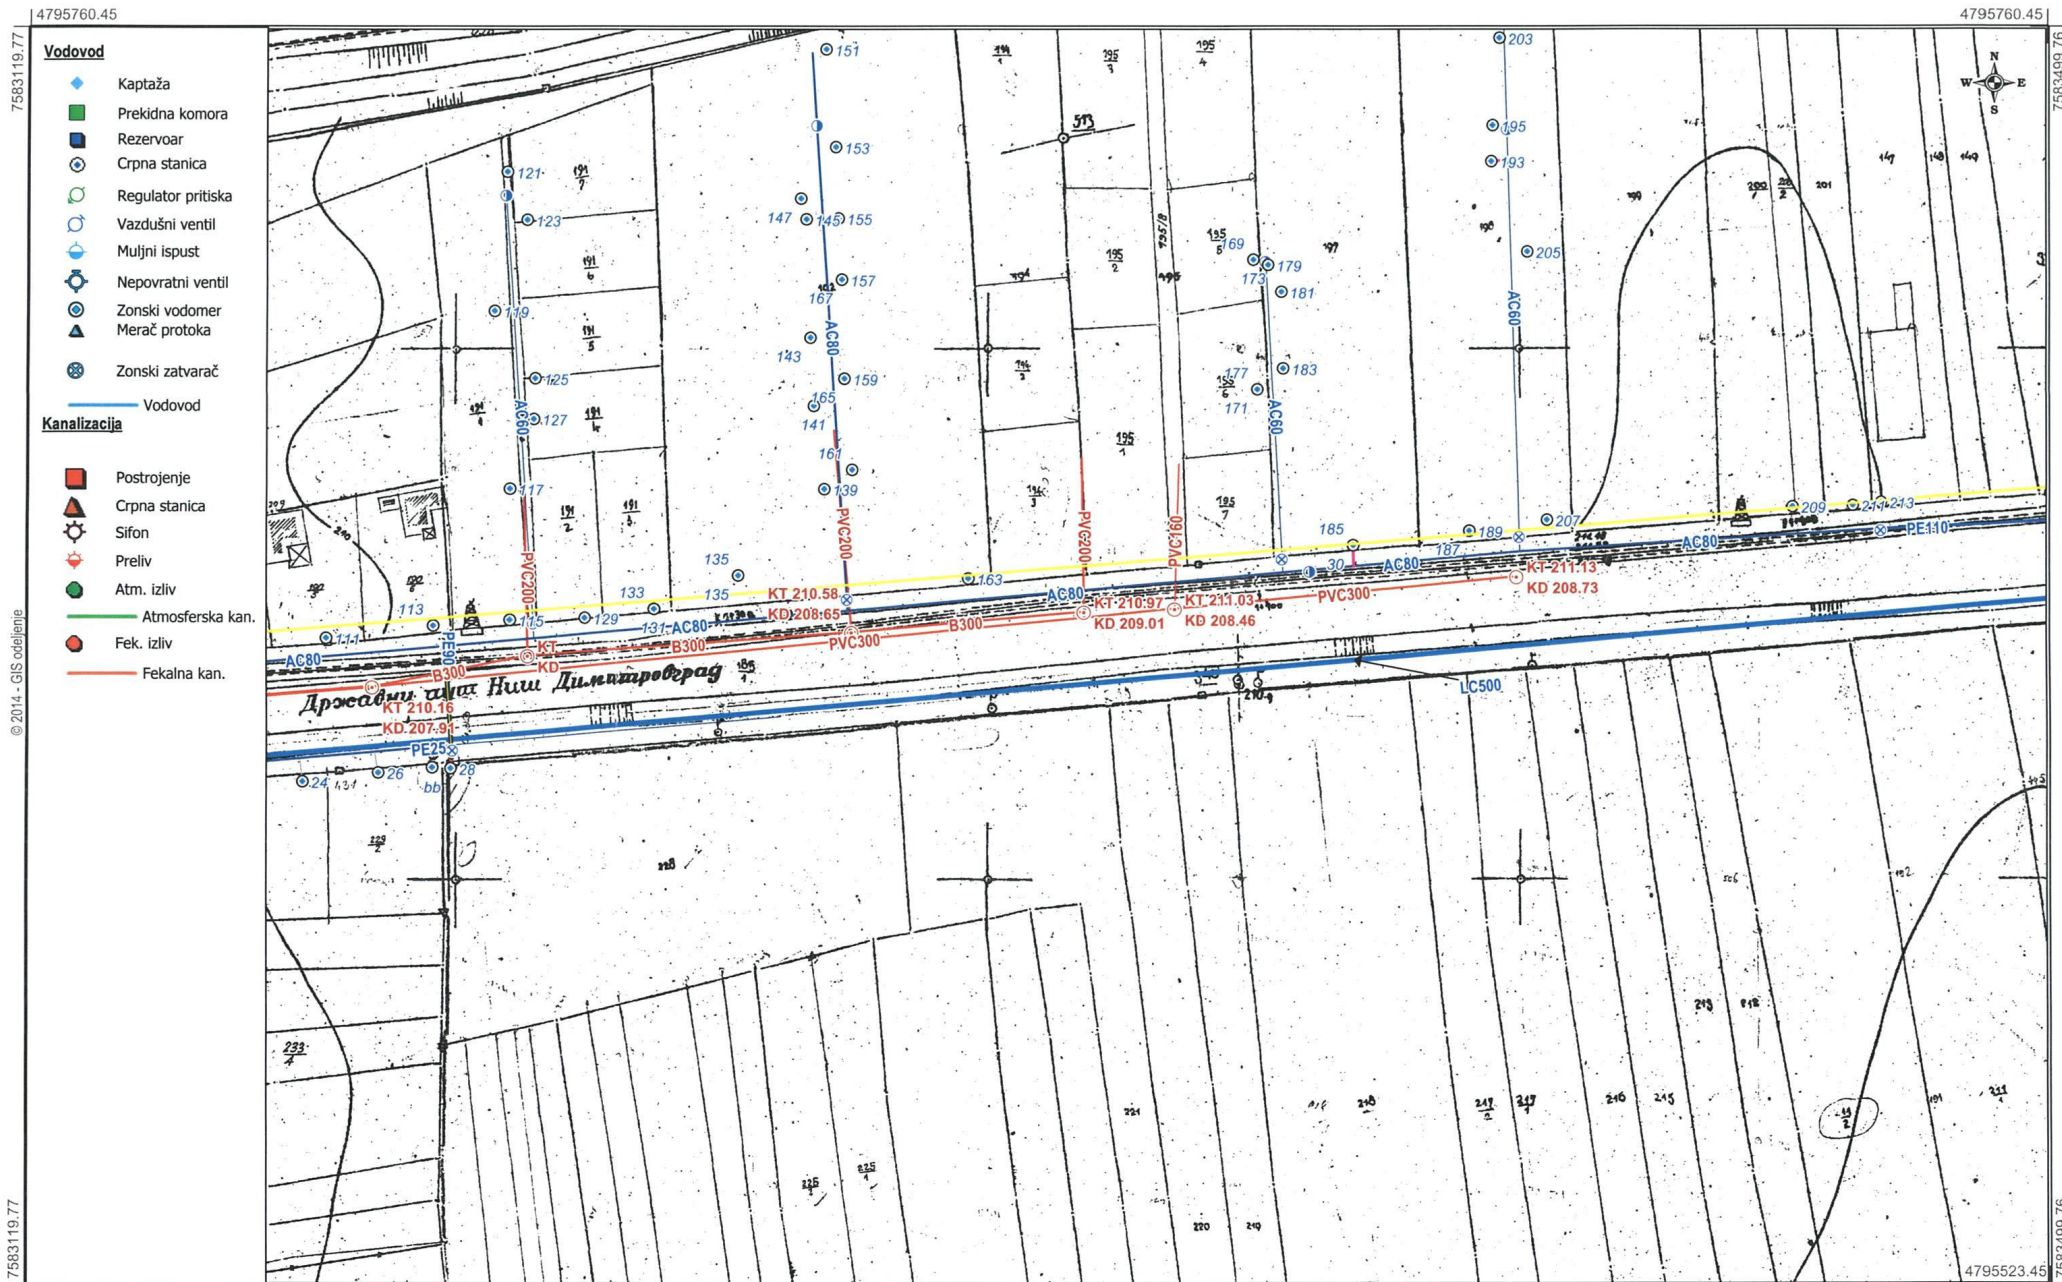


Vodovod

- Kaptaža
- Prekidna komora
- Rezervoar
- Crpna stanica
- Regulator pritiska
- Vazdušni ventil
- Muljni ispust
- Nepovratni ventil
- Zonski vodomjer
- Merač protoka
- Zonski zatvarač

Kanalizacija

- Postrojenje
- Crpna stanica
- Sifon
- Preliv
- Atm. izliv
- Atmosferska kan.
- Fek. izliv
- Fekalna kan.

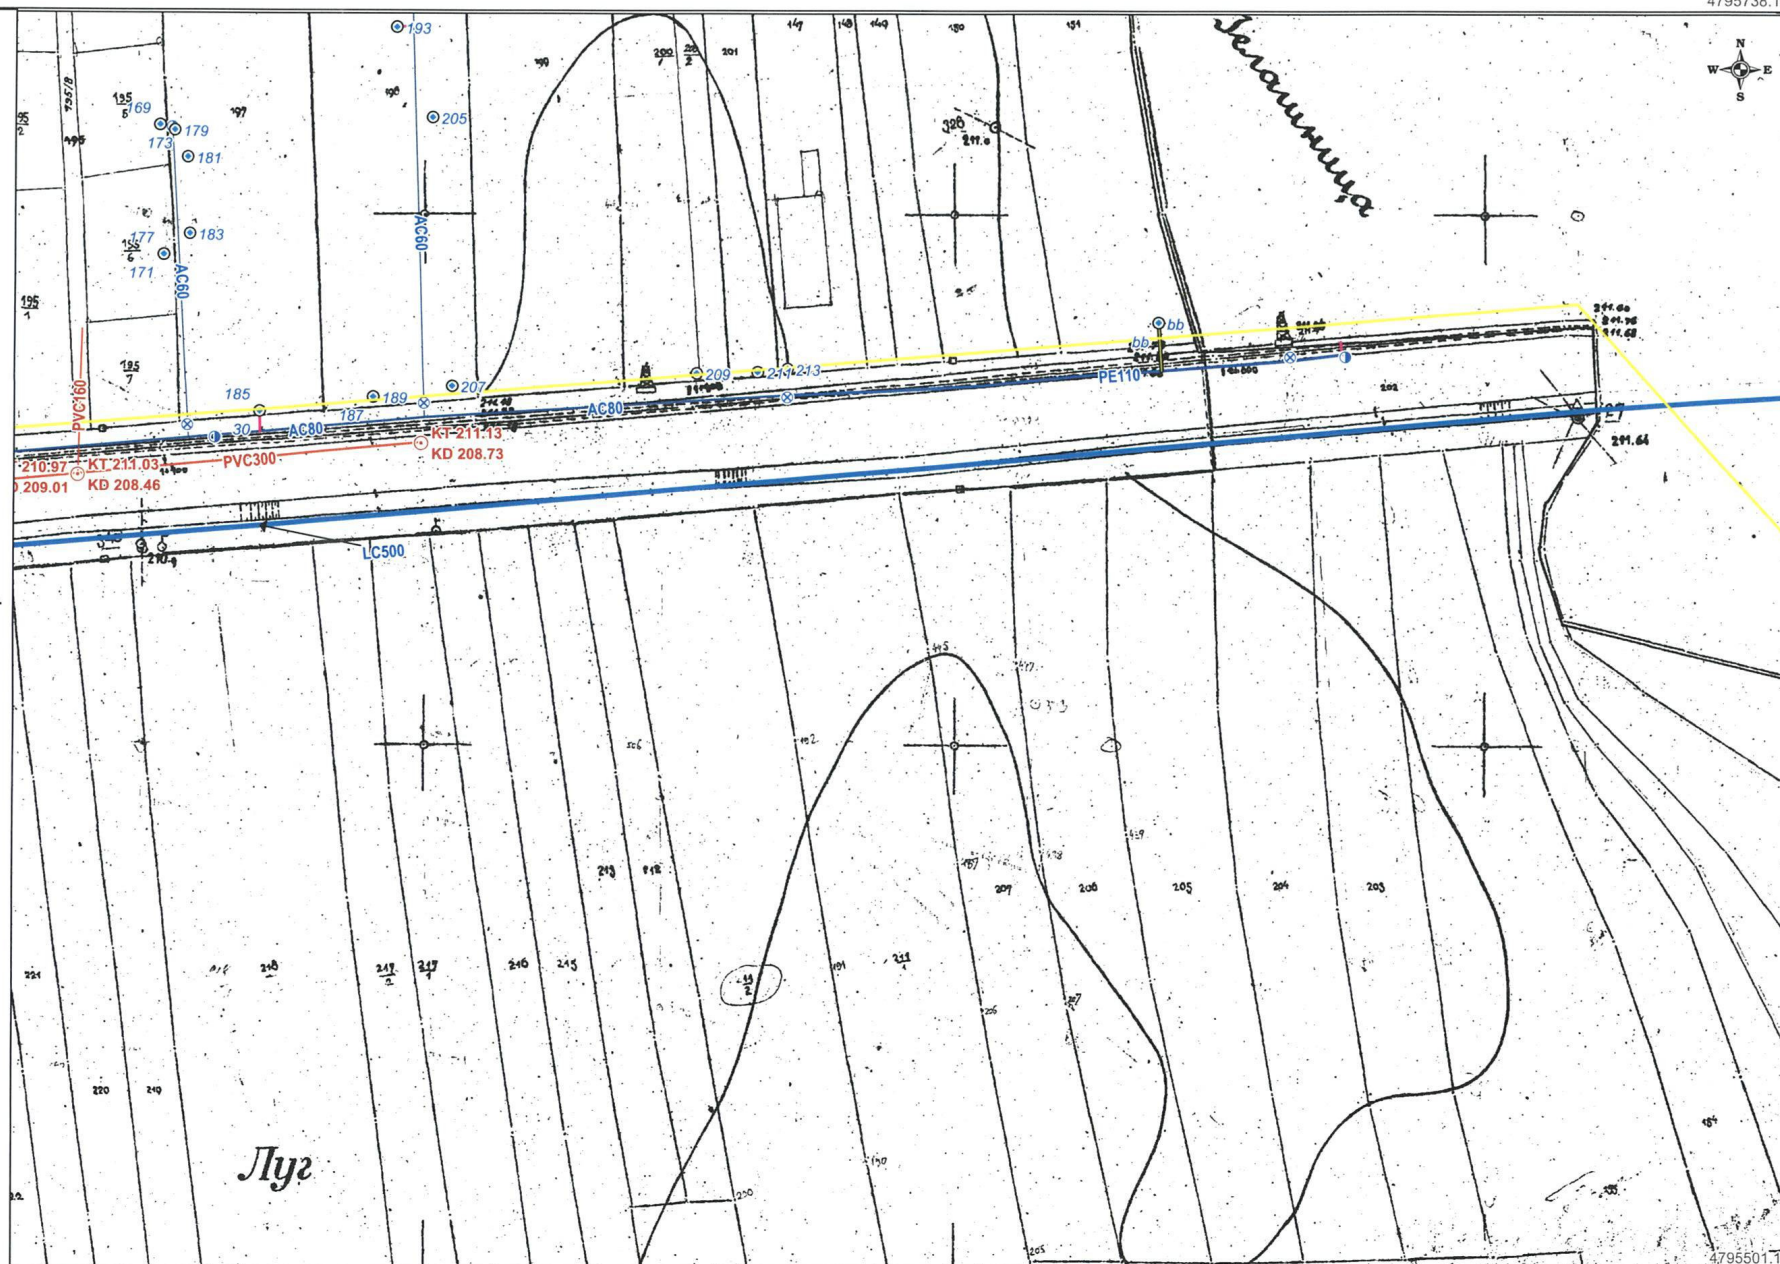


Vodovod

- ◆ Kaptaza
- Prekidna komora
- Rezervoar
- Crpna stanica
- Regulator pritiska
- Vazdušni ventil
- Mulinji ispus
- Nepovratni ventil
- Zonski vodomjer
- ▲ Merač protoka
- Zonski zatvarač

Vodovod

Kanalizacija

- Postrojenje
- ▲ Crpna stanica
- Sifon
- Preliv
- Atm. izliv
- Fek. izliv
- Atmosferska kan.
- Fekalna kan.

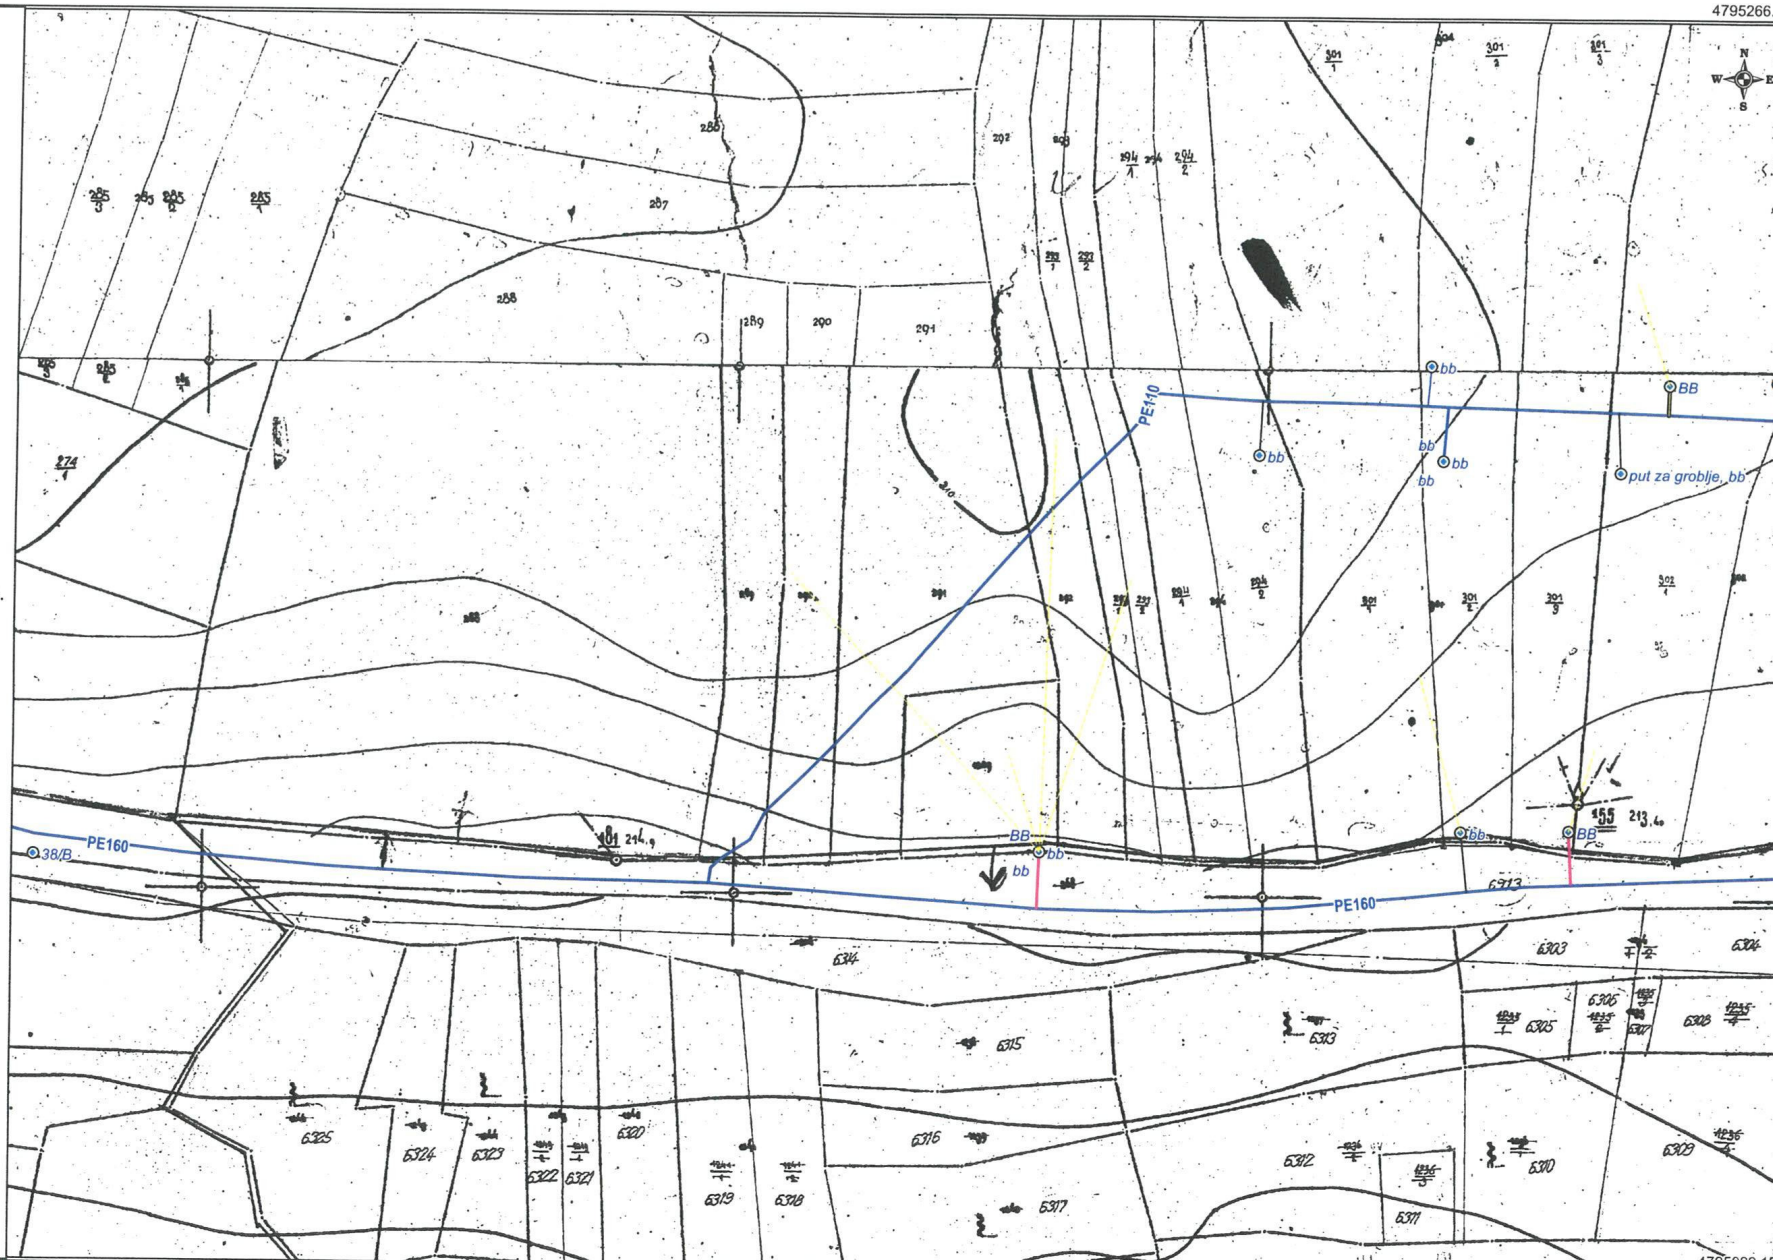

NAISUS
javno komunalno preduzeće

Sektor investicija i razvoja

Služba projektovanja (-)

Priprema: Gordana Vukadinović, dipl.inž.grad.

Situacioni Plan- situacija 3

R = 1:1000

Format: A3

Datum: 27. septembar 2017

4795260.64
7583344.11

© 2014 - GIS odeljenje


7583344.11

Vodovod

- Kaptaža
- Prekidna komora
- Rezervoar
- Crpna stanica
- Regulator pritiska
- Vazdušni ventil
- Muljni ispust
- Nepovratni ventil
- Zonski vodomjer
- Merač protoka
- Zonski zatvarač

Kanalizacija

- Postrojenje
- Crpna stanica
- Sifon
- Preliv
- Atm. izliv
- Atmosferska kan.
- Fek. izliv
- Fekalna kan.

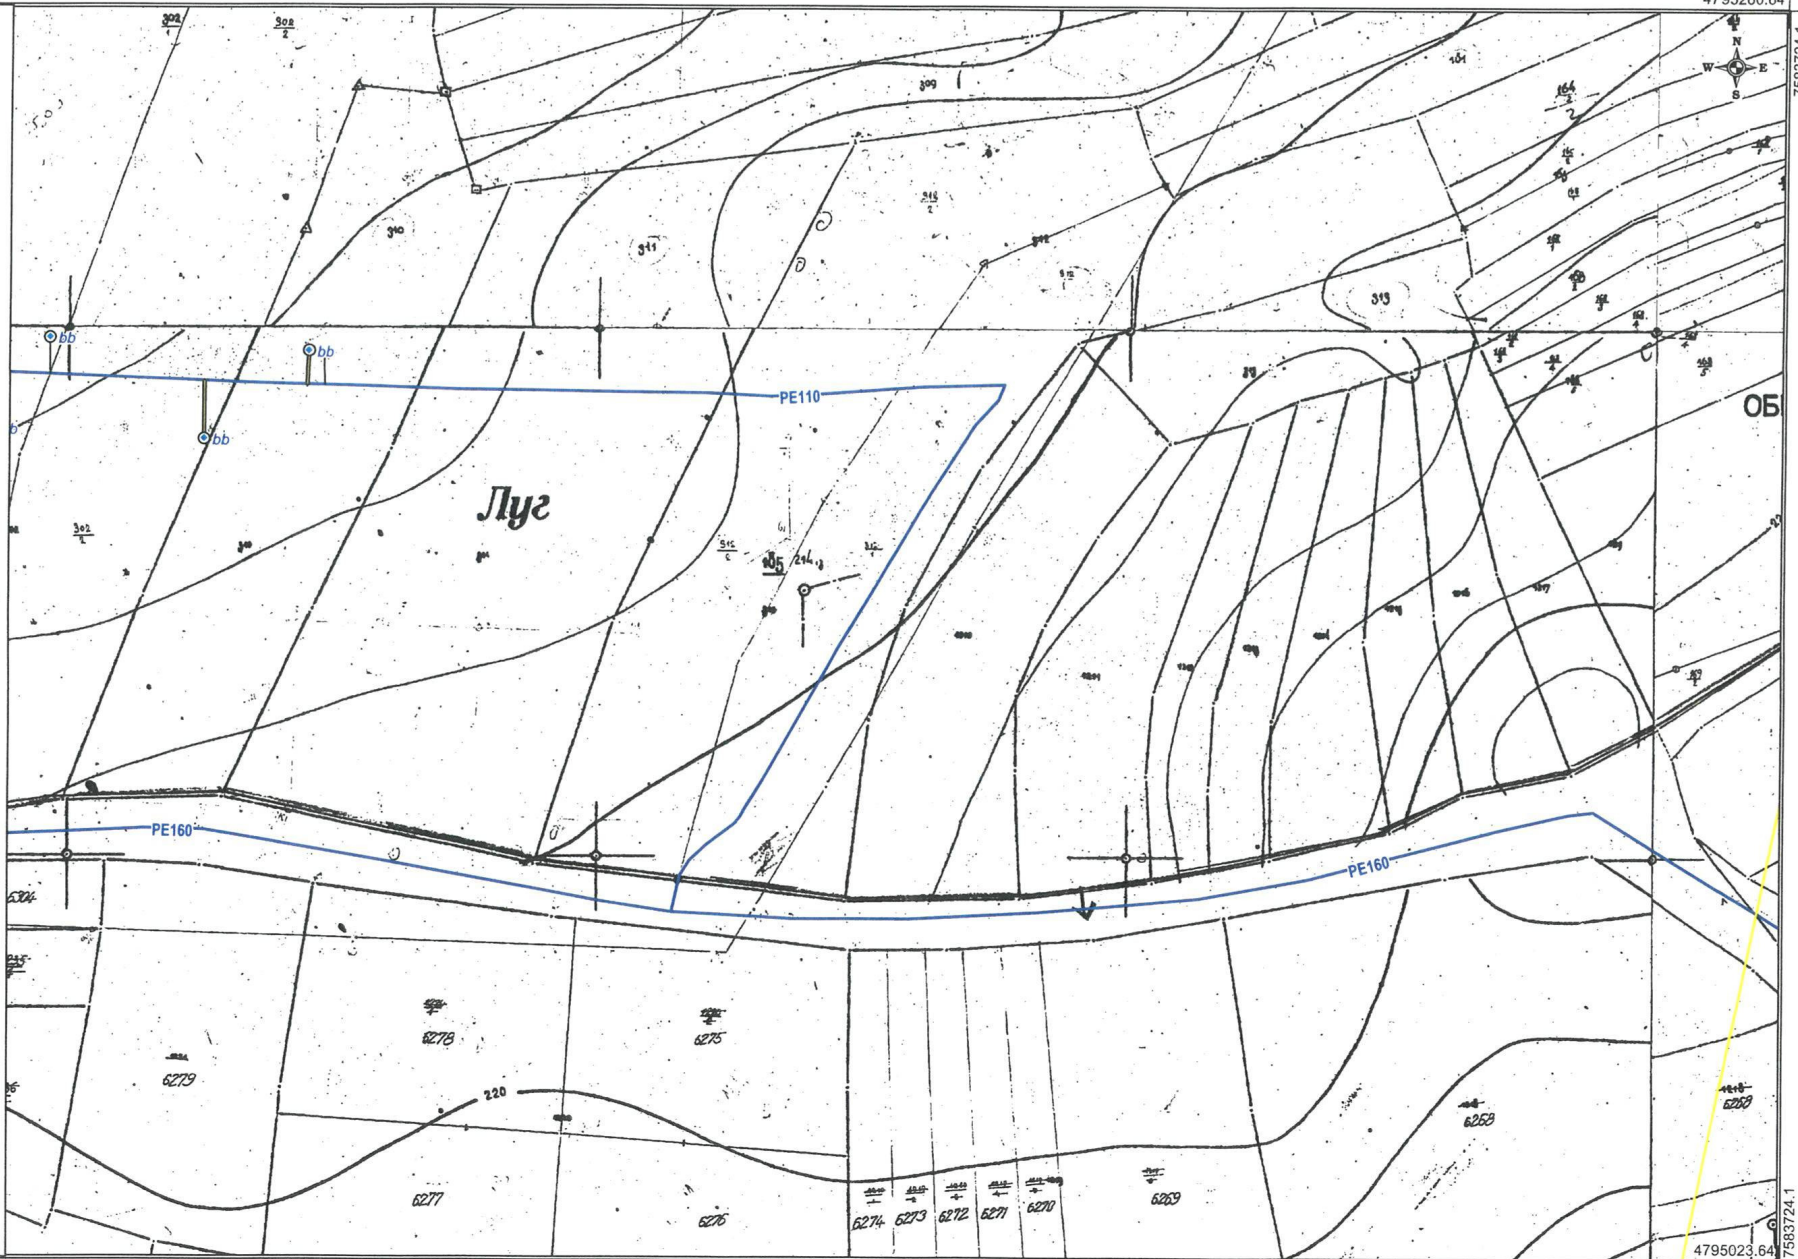

4795260.64

7583344.11


7583344.11

Vodovod

- ◆ Kaptaža
- Prekidna komora
- Rezervoar
- Crpna stanica
- Regulator pritiska
- Vazdušni ventil
- Mljni ispuš
- Nepovratni ventil
- Zonski vodomjer
- Merač protoka
- Zonski zatvarač

Kanalizacija

- Postrojenje
- ▲ Crpna stanica
- Sifon
- Preliv
- Atm. izliv
- Atmosferska kan.
- Fek. izliv
- Fekalna kan.

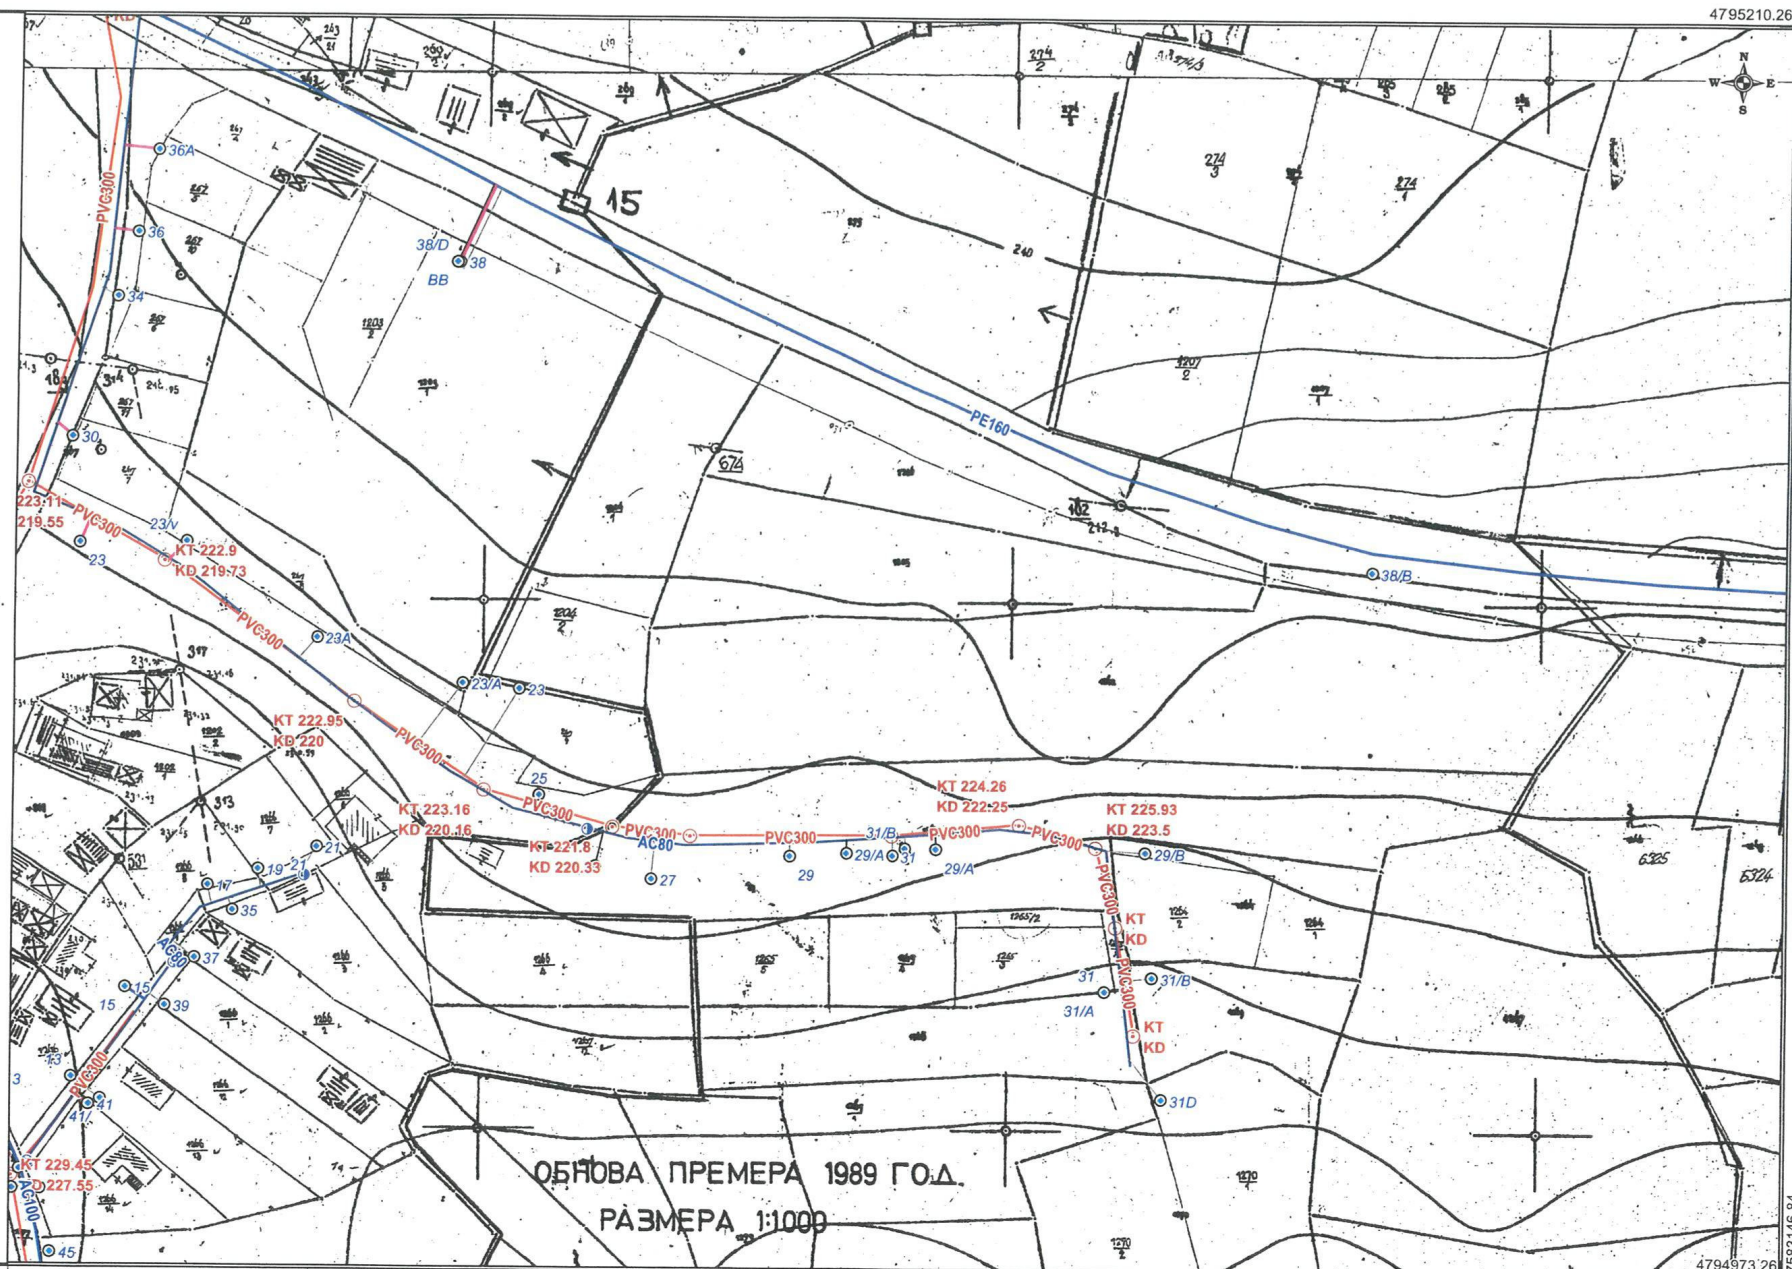

NAISSUS
javno komunalno preduzeće

Sektor investicija i razvoja

Služba projektovanja (-)

Priprema: Gordana Vukadinović, dipl.inž.grad.

Situacioni Plan-situacija 5

R = 1 : 1000

Format: A3

Datum: 27. septembar 2017